
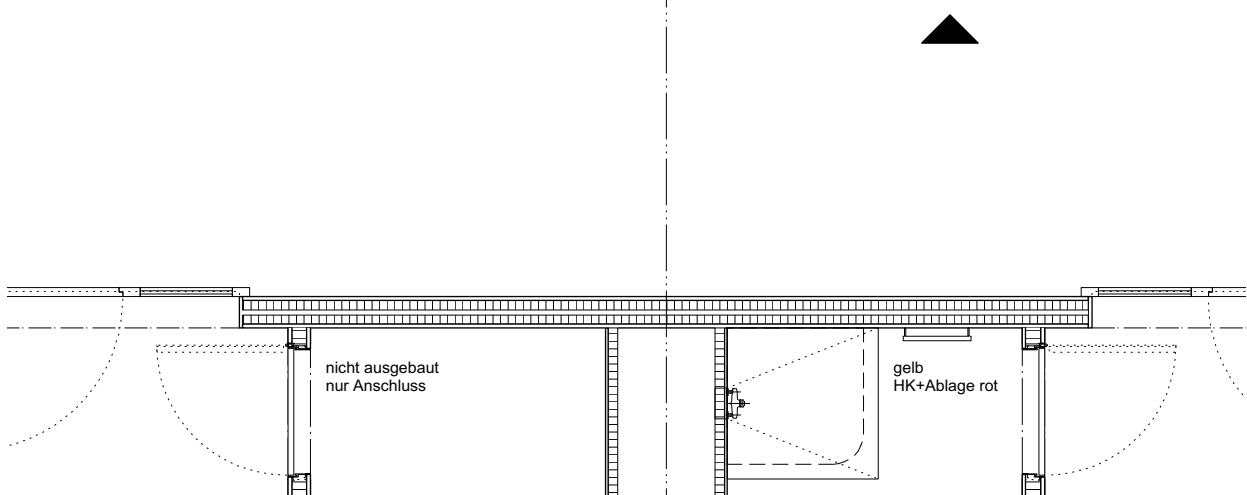


GRUNDRISS ATELIER Nr. 2.110  
1. OBERGESCHOSS

GRÖSSE

37.2 QM

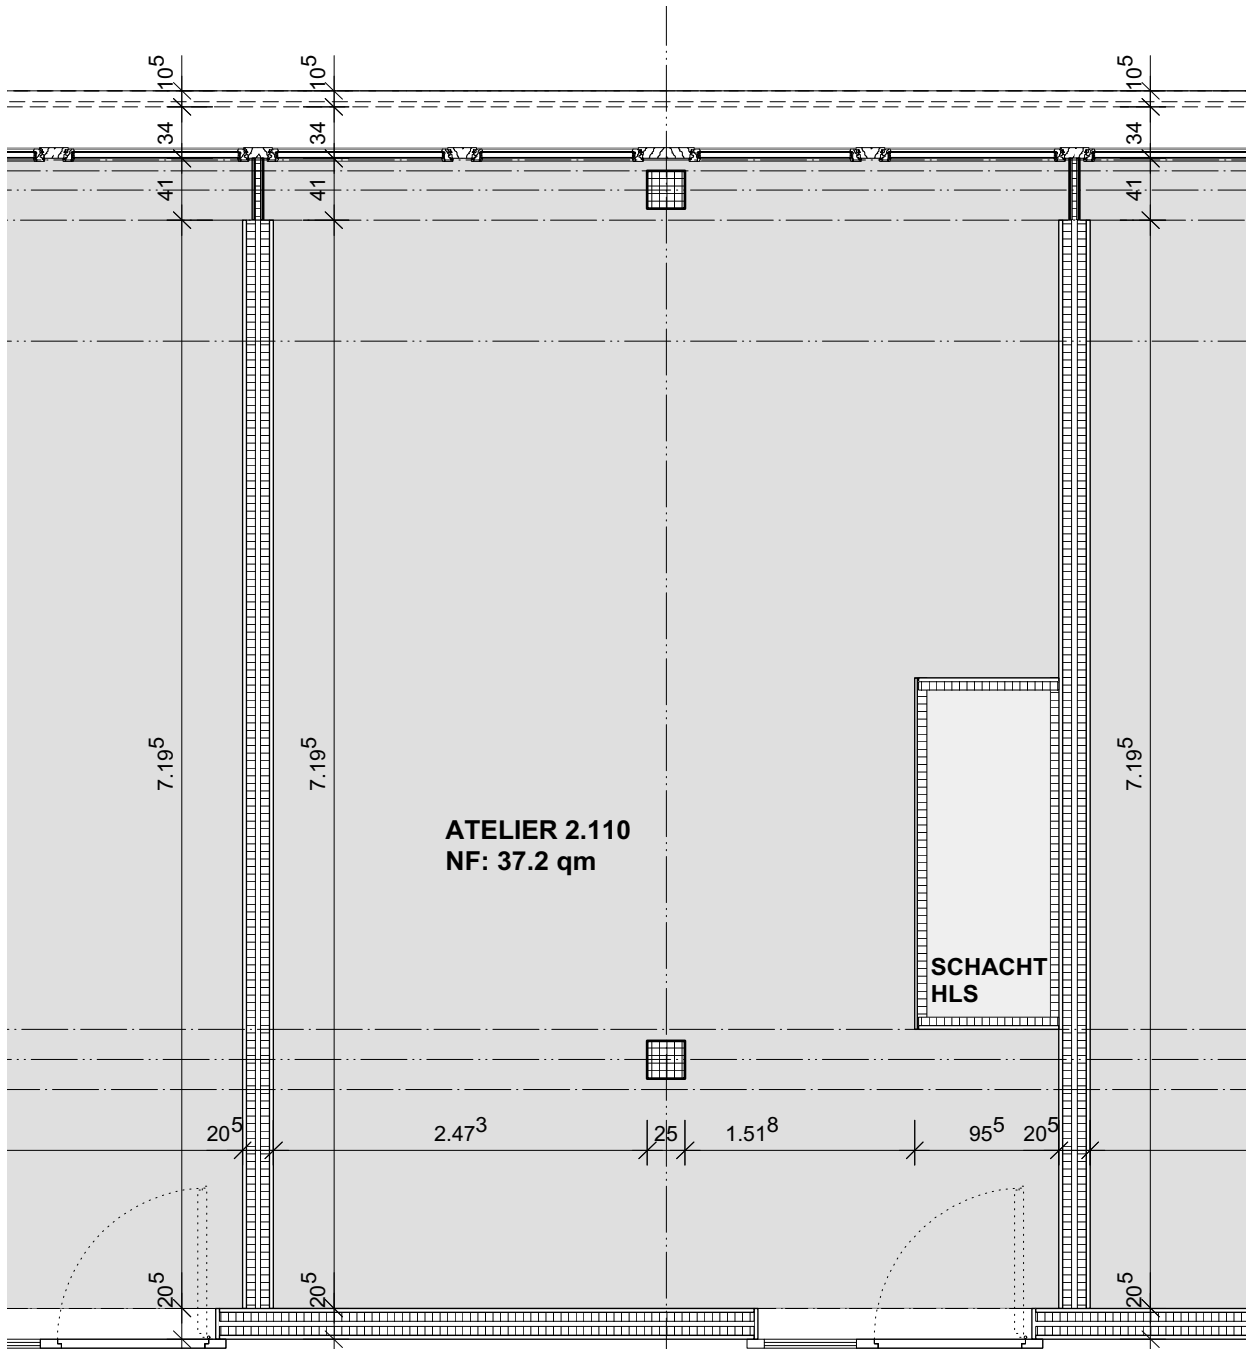

Grundriss Massstab 1:50

