



**GRUNDRISS ATELIER Nr. 2.114**  
**1. OBERGESCHOSS**

GRÖSSE

37.2 QM

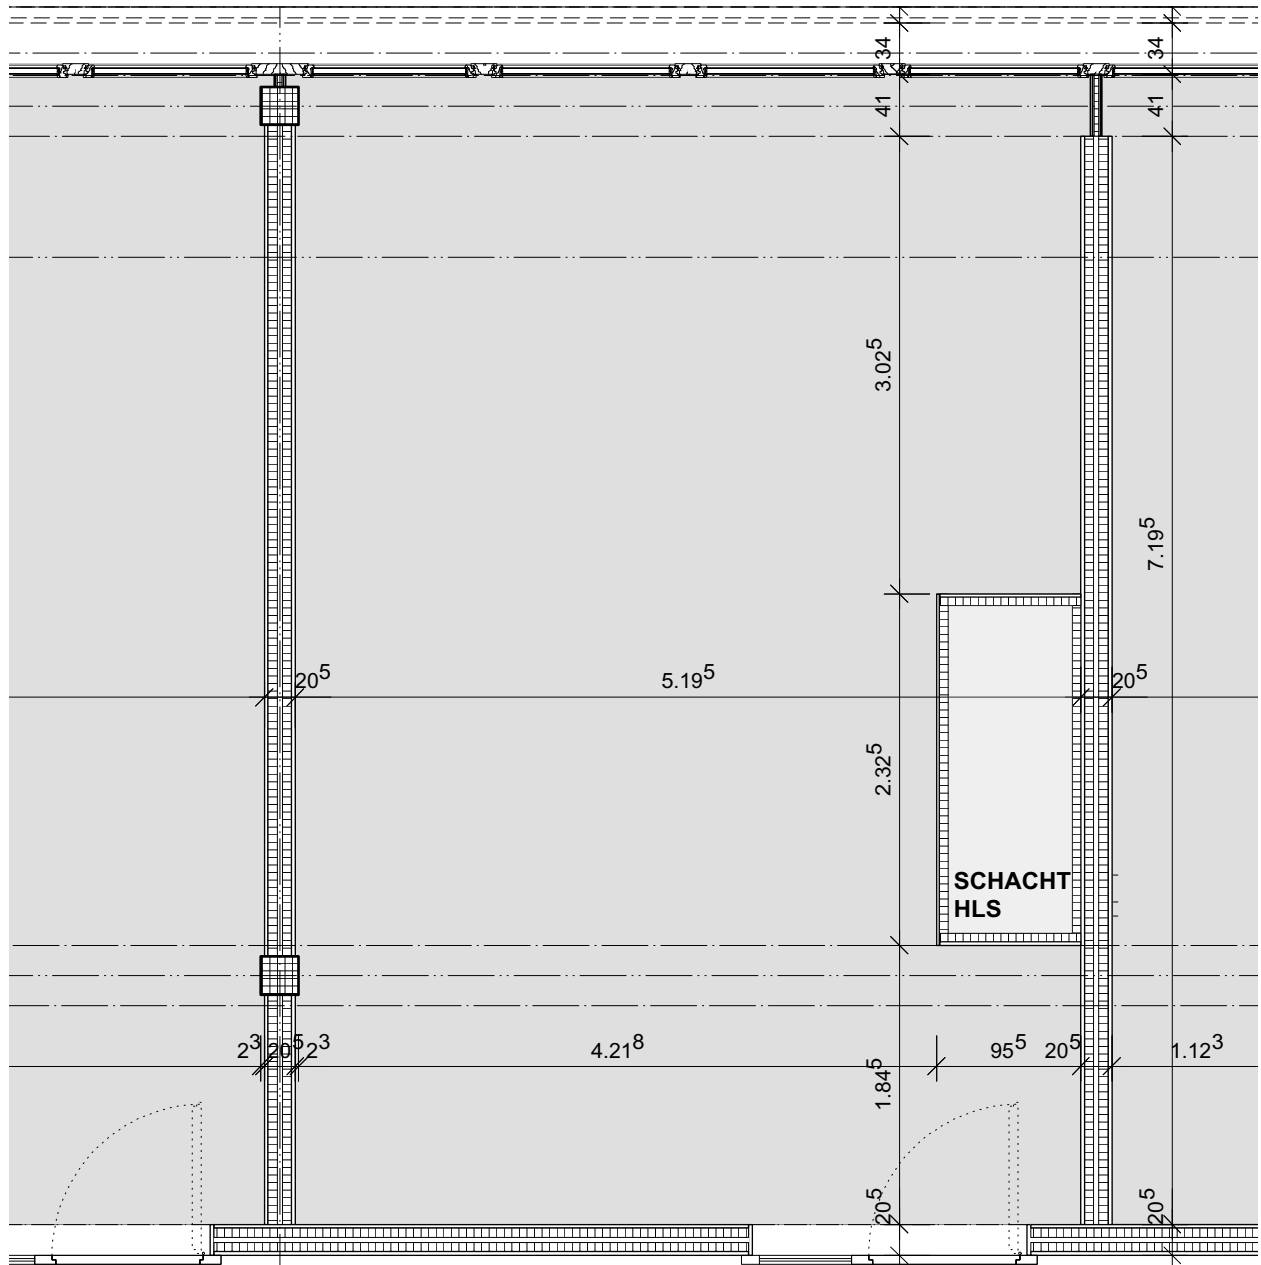

**ATELIER 2.114**  
**NF: 37.2qm**

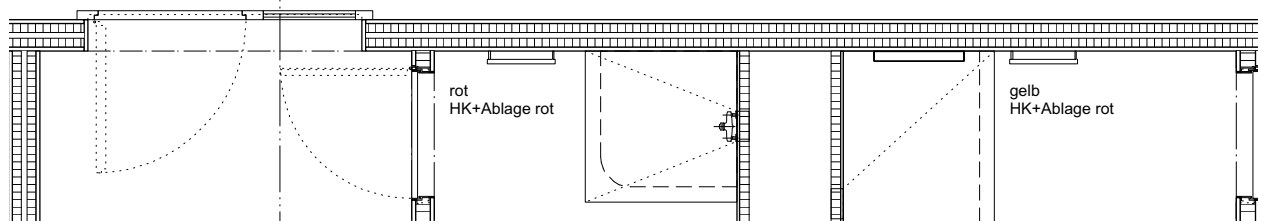

**Grundriss Massstab 1:50**

