


GRUNDRISS WHG Nr. 3.403.T80
4. OBERGESCHOSS

MIETKOSTEN EXKL. NK CHF
GRÖSSE	77.2 QM
ANF (BALKON/ TERRASSE)	12.1 QM

Mieter: _____

Unterschrift:
 Datum, Ort, Name

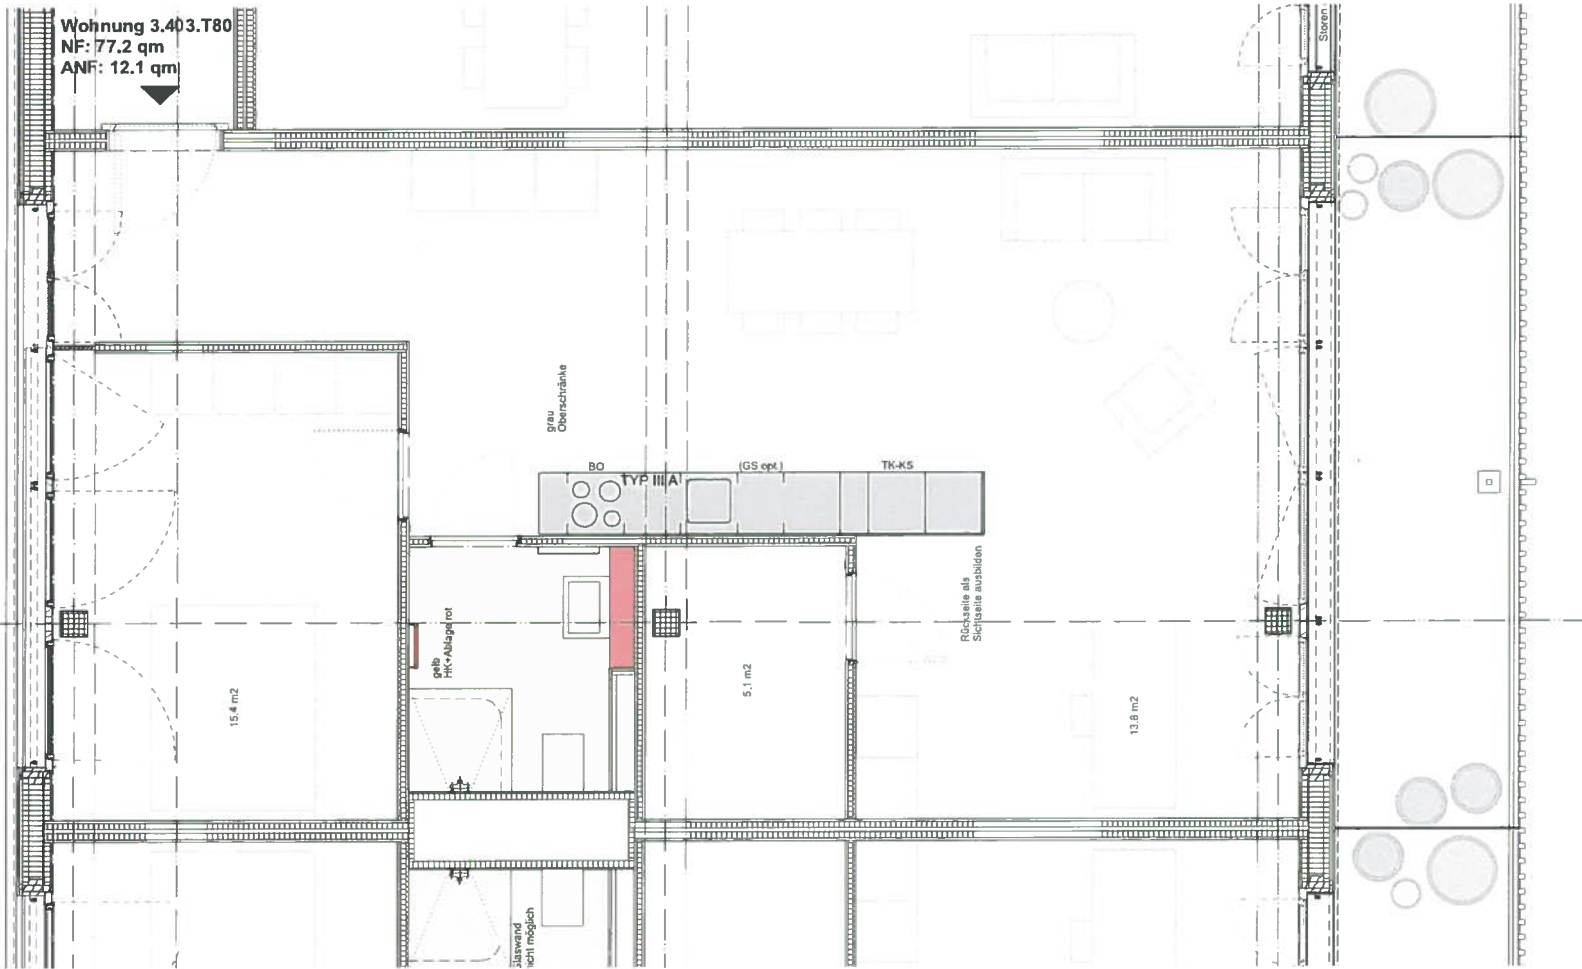

438.80 = ±0.00



BEAT ROTHEN
ARCHITEKTUR GMBH
LAGERPLATZ 21
CH-8400 WINTERTHUR
WWW.BEATROTHEN.CH
 T +41 52 213 76 45
 F +41 52 212 74 39

Grundriss Massstab 1:50

