
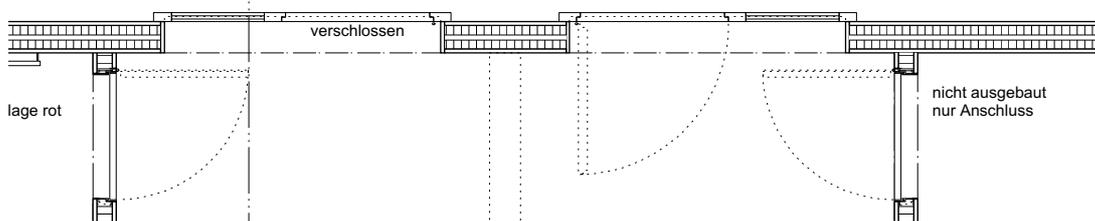


GRUNDRISS ATELIER Nr. 1\_101.A2  
1. OBERGESCHOSS

GRÖSSE

30.0 QM

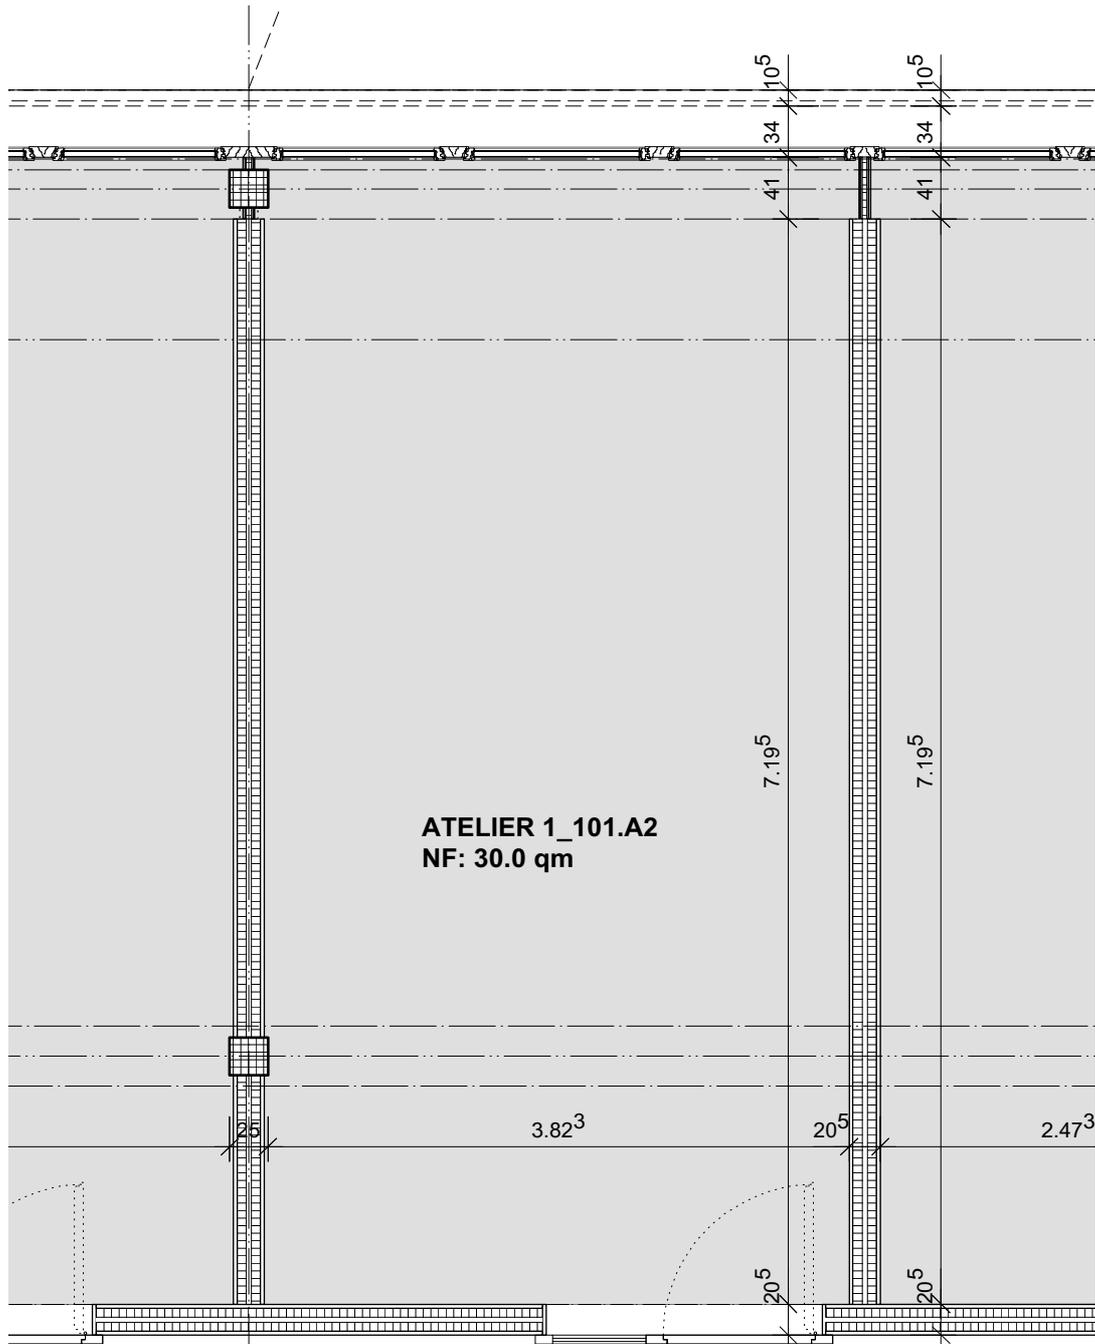

Grundriss Massstab 1:50

