


GRUNDRISS ATELIER Nr. 1\_107  
1. OBERGESCHOSS

GRÖSSE

39.0 QM

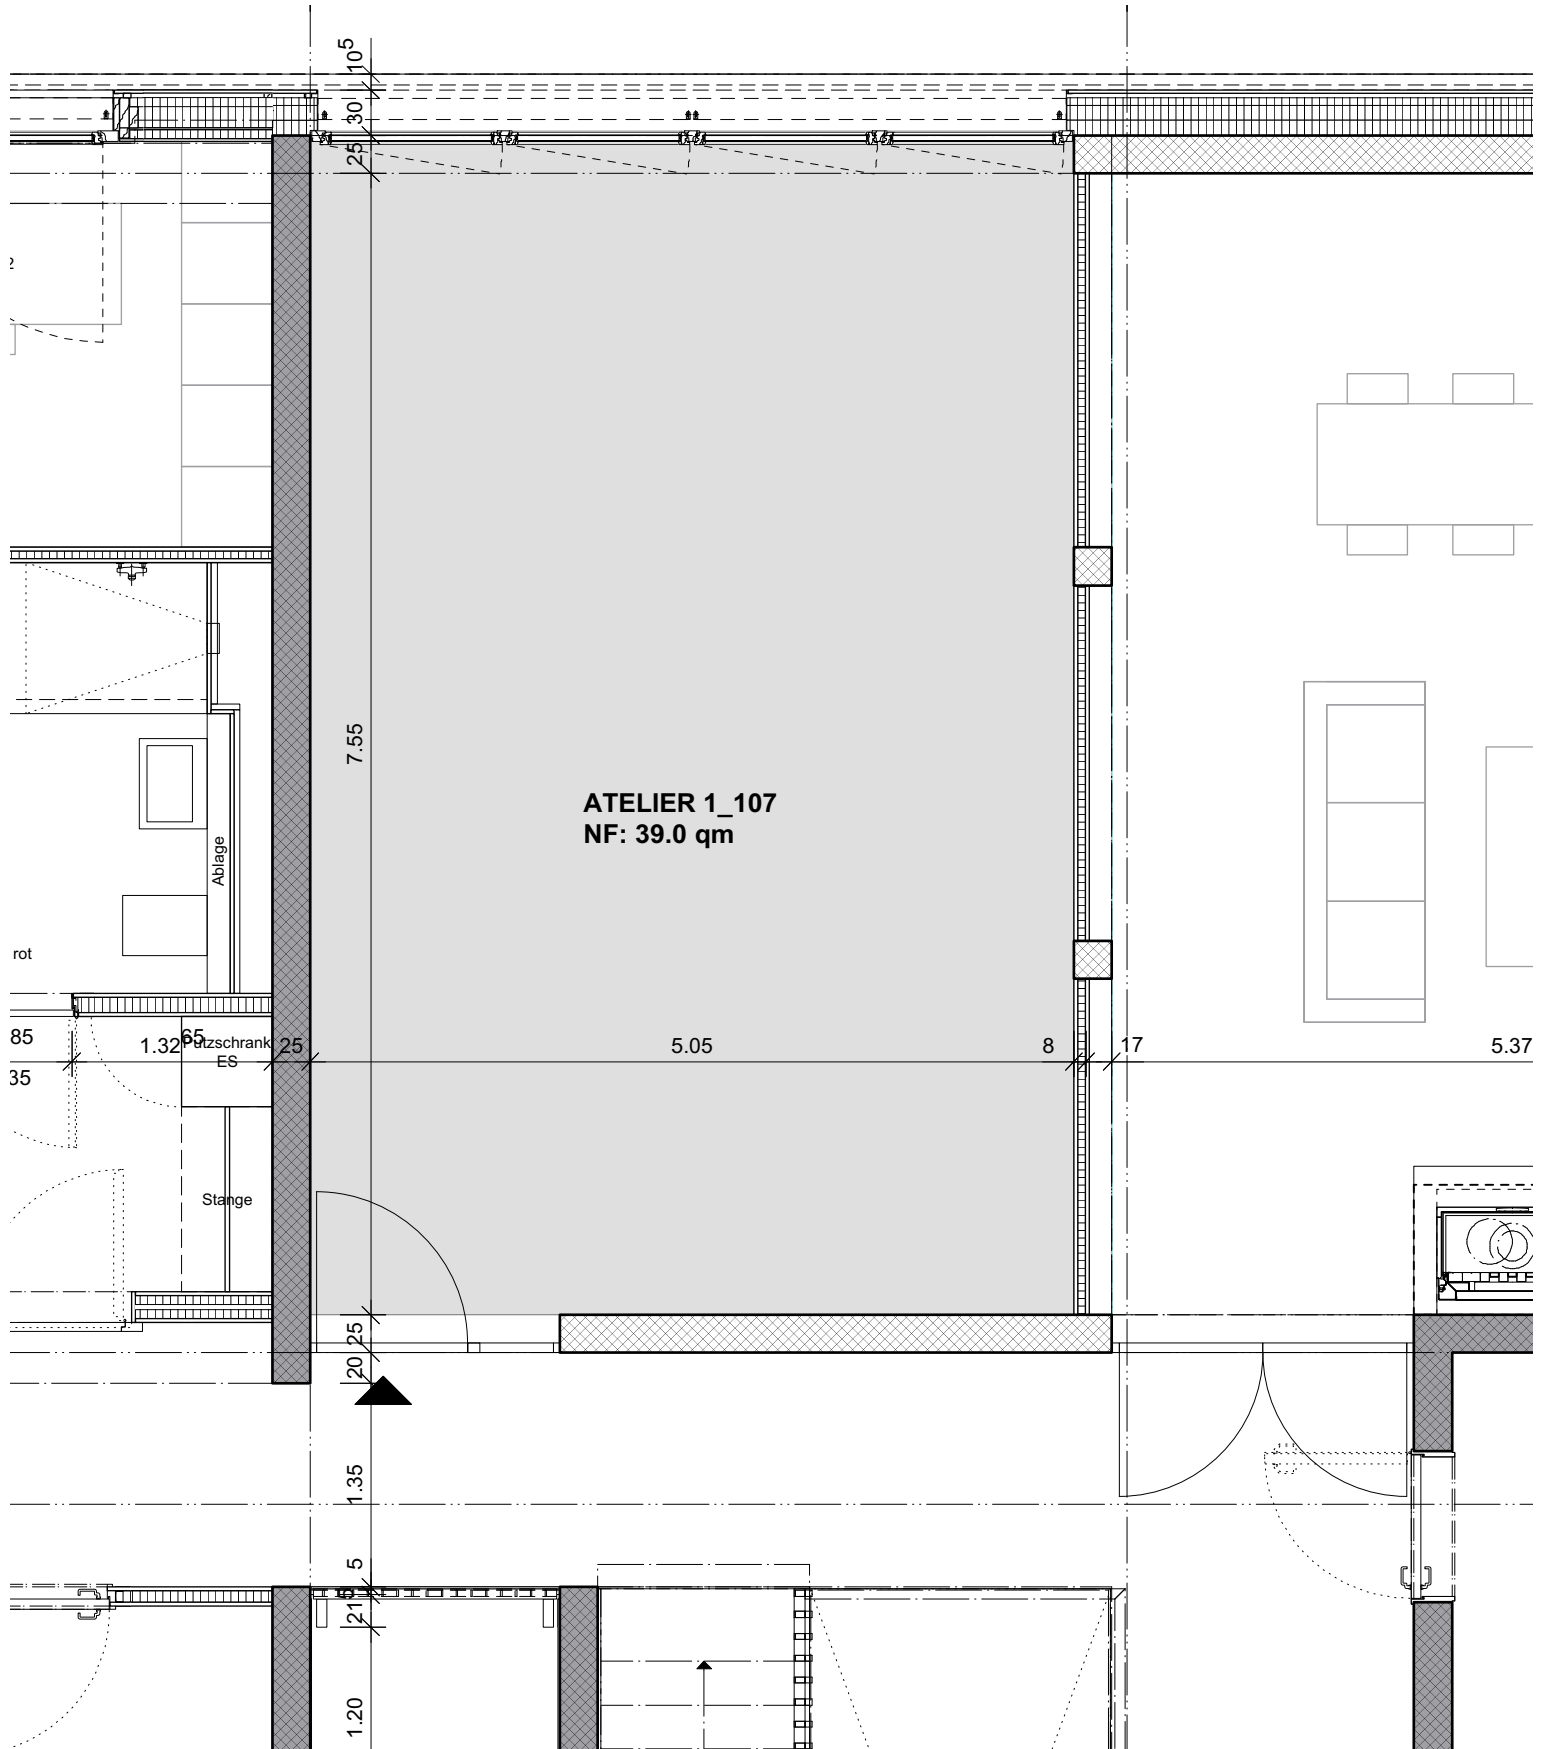

Grundriss Massstab 1:50

