


**GRUNDRISS ATELIER Nr. 2.112**  
**1. OBERGESCHOSS**

GRÖSSE

26.9 QM

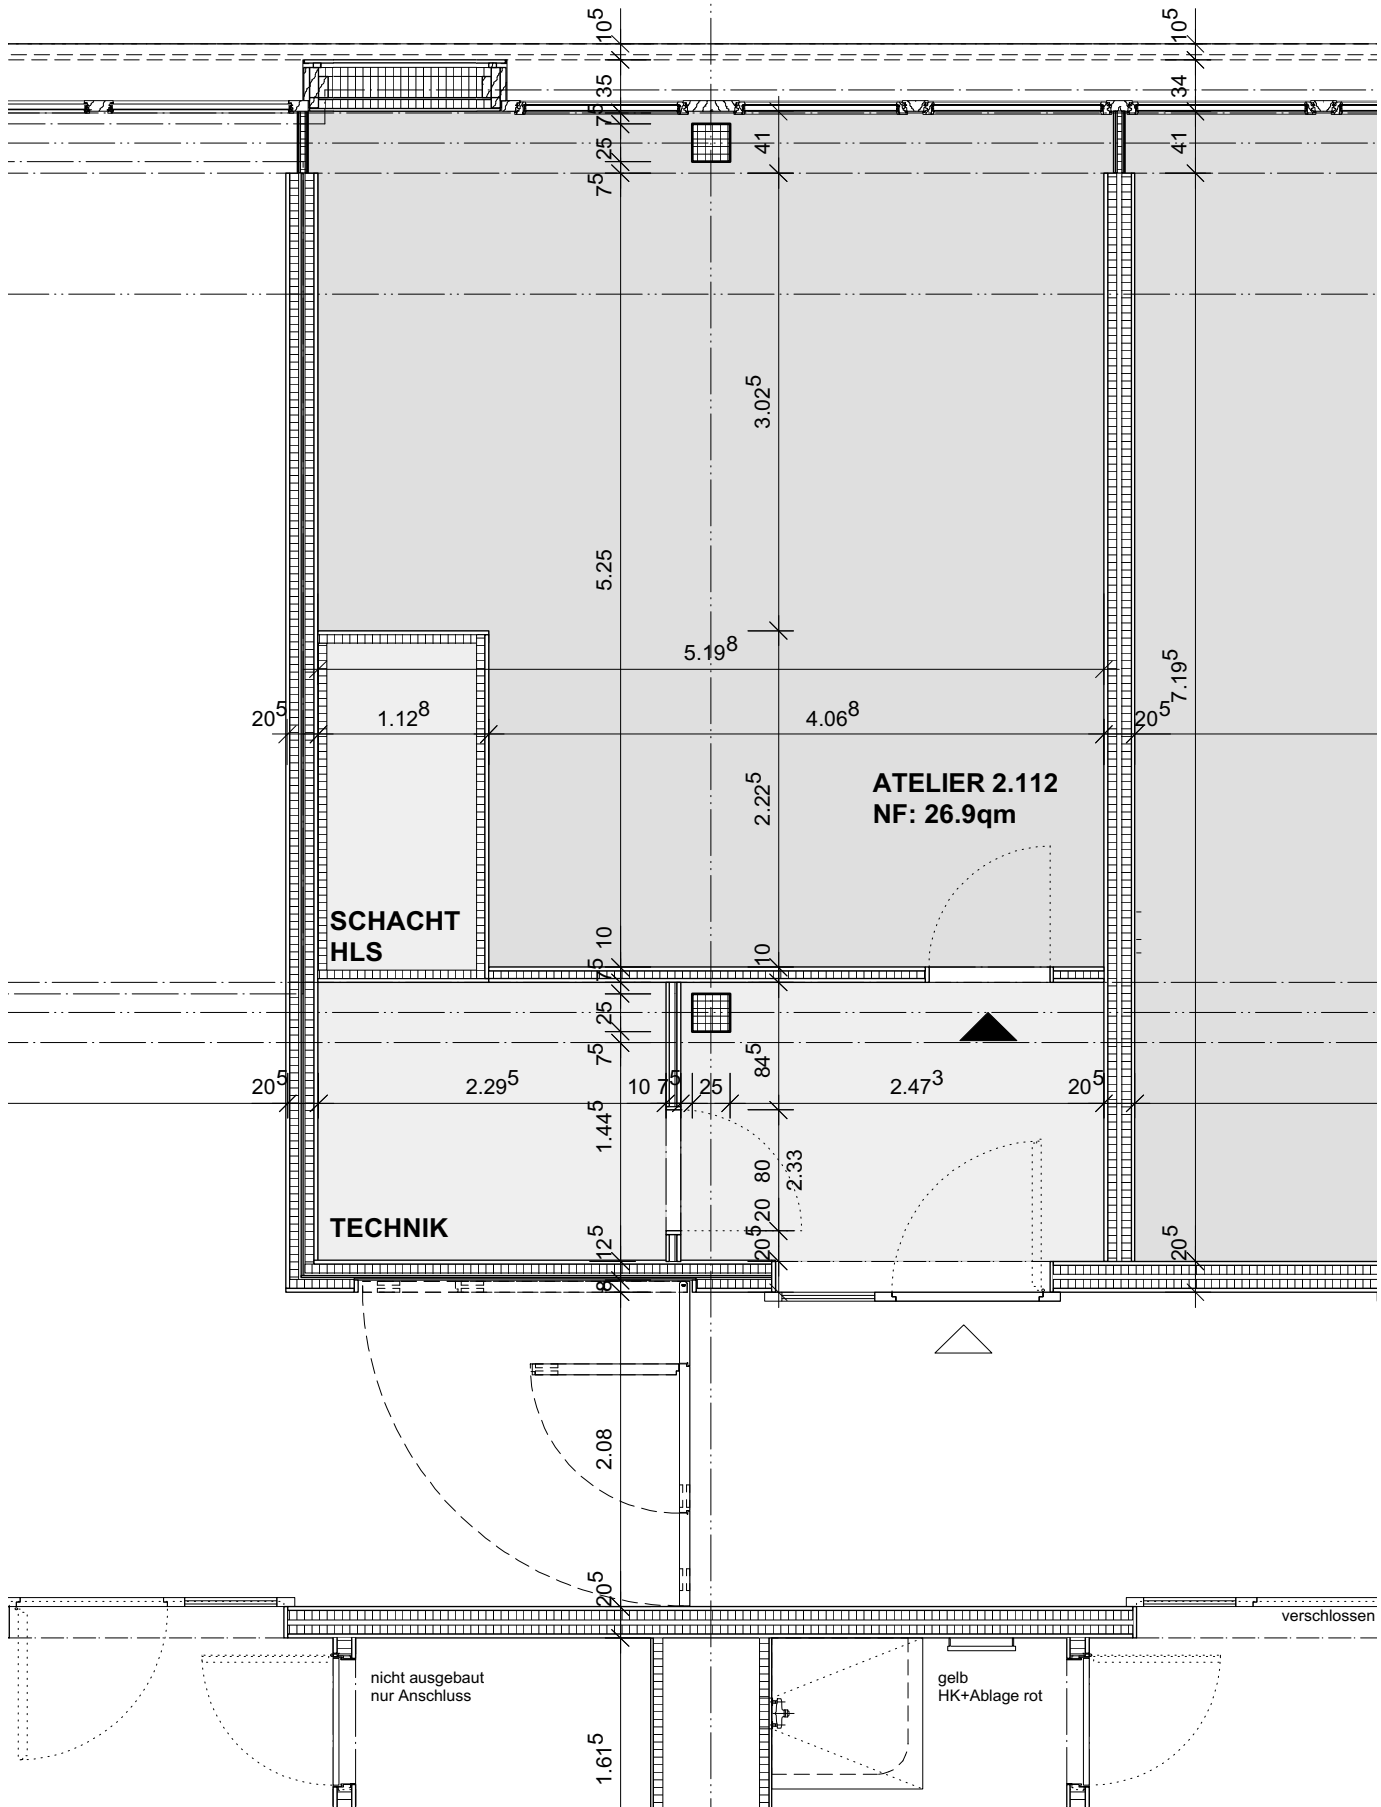

**Grundriss Massstab 1:50**

