



GRUNDRISS ATELIER Nr. 2.113  
1. OBERGESCHOSS

GRÖSSE

29.2 QM

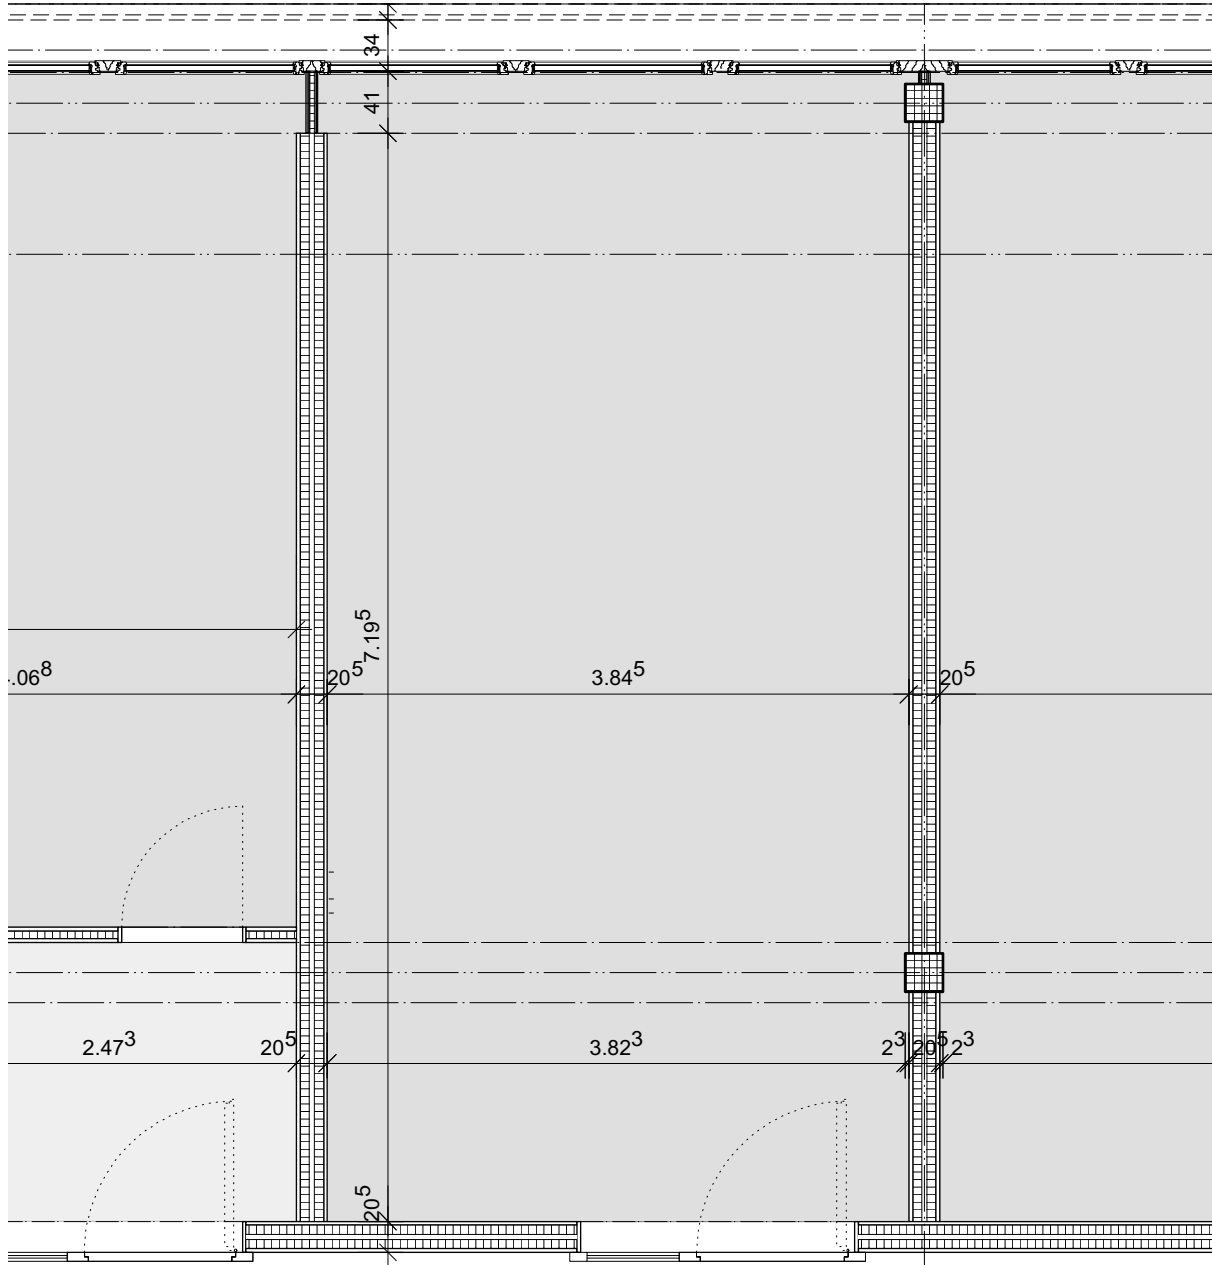

▲  
ATELIER 2.113  
NF: 29.2qm

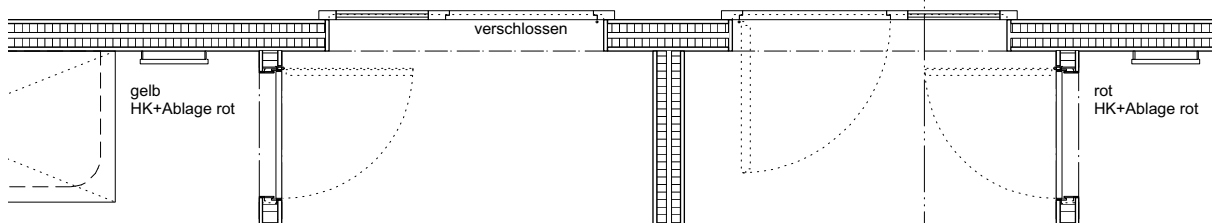

Grundriss Massstab 1:50

