



GRUNDRISS ATELIER Nr. 3.106
1. OBERGESCHOSS

GRÖSSE

29.1 QM

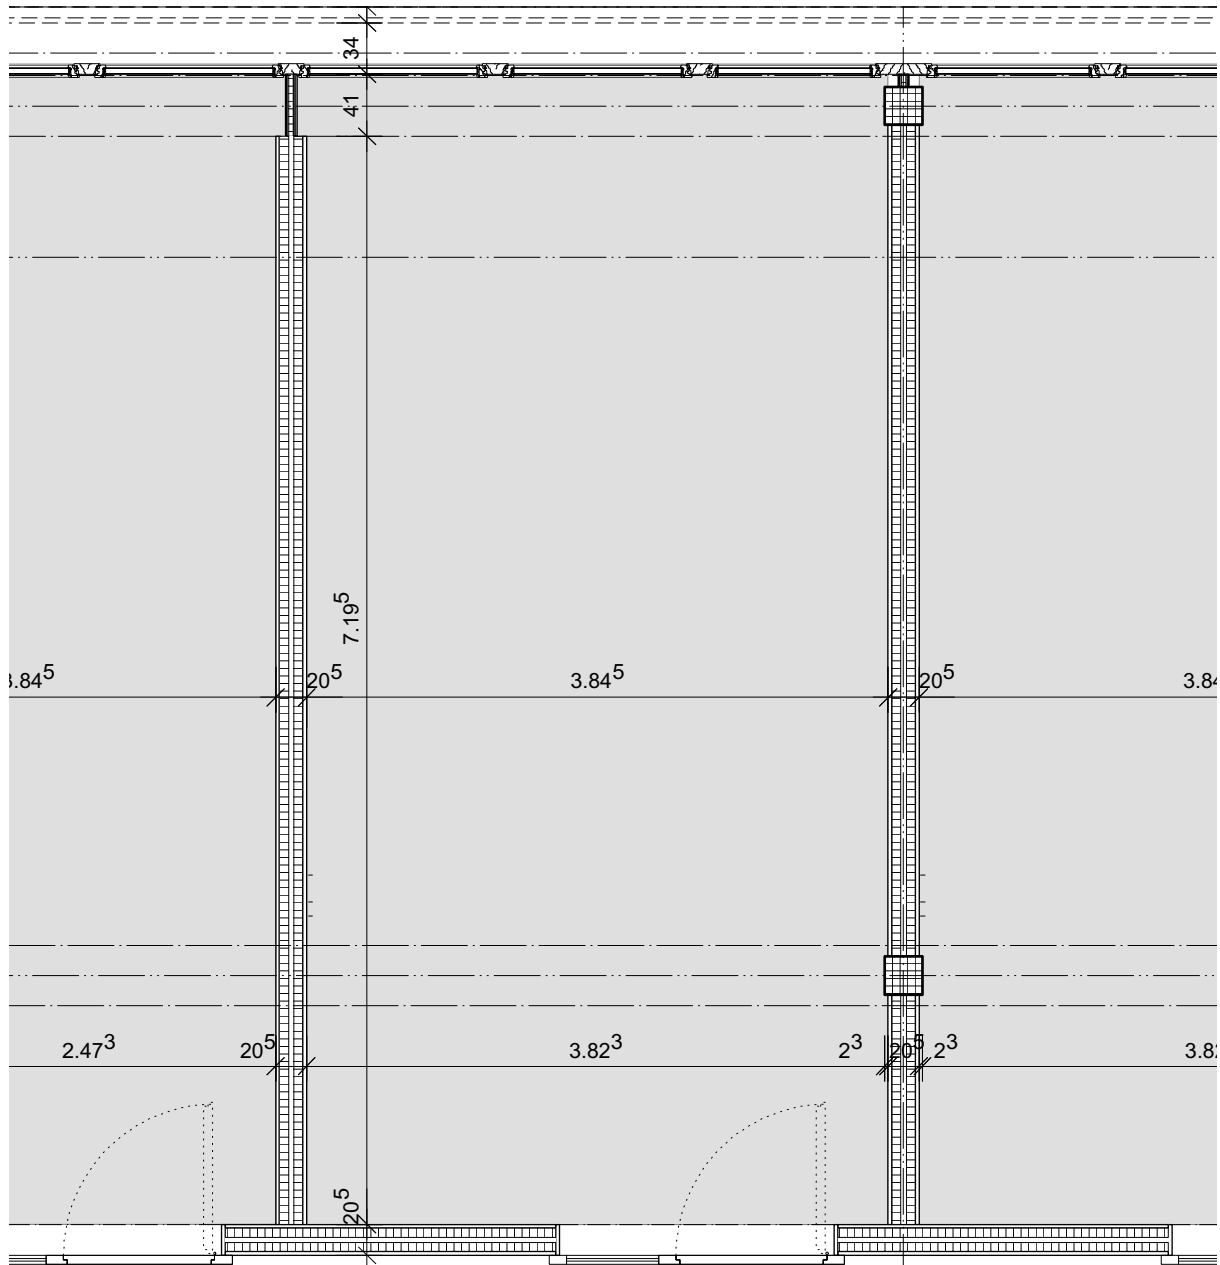

▲
ATELIER 3.106
NF: 29.1qm

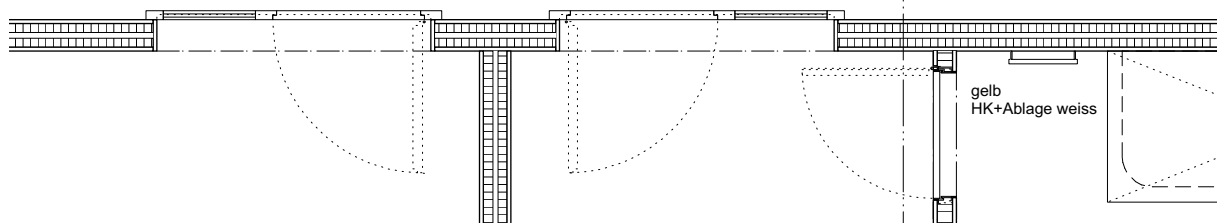

Grundriss Massstab 1:50

