


GRUNDRISS ATELIER Nr. 3.105
1. OBERGESCHOSS

GRÖSSE

29.1 QM

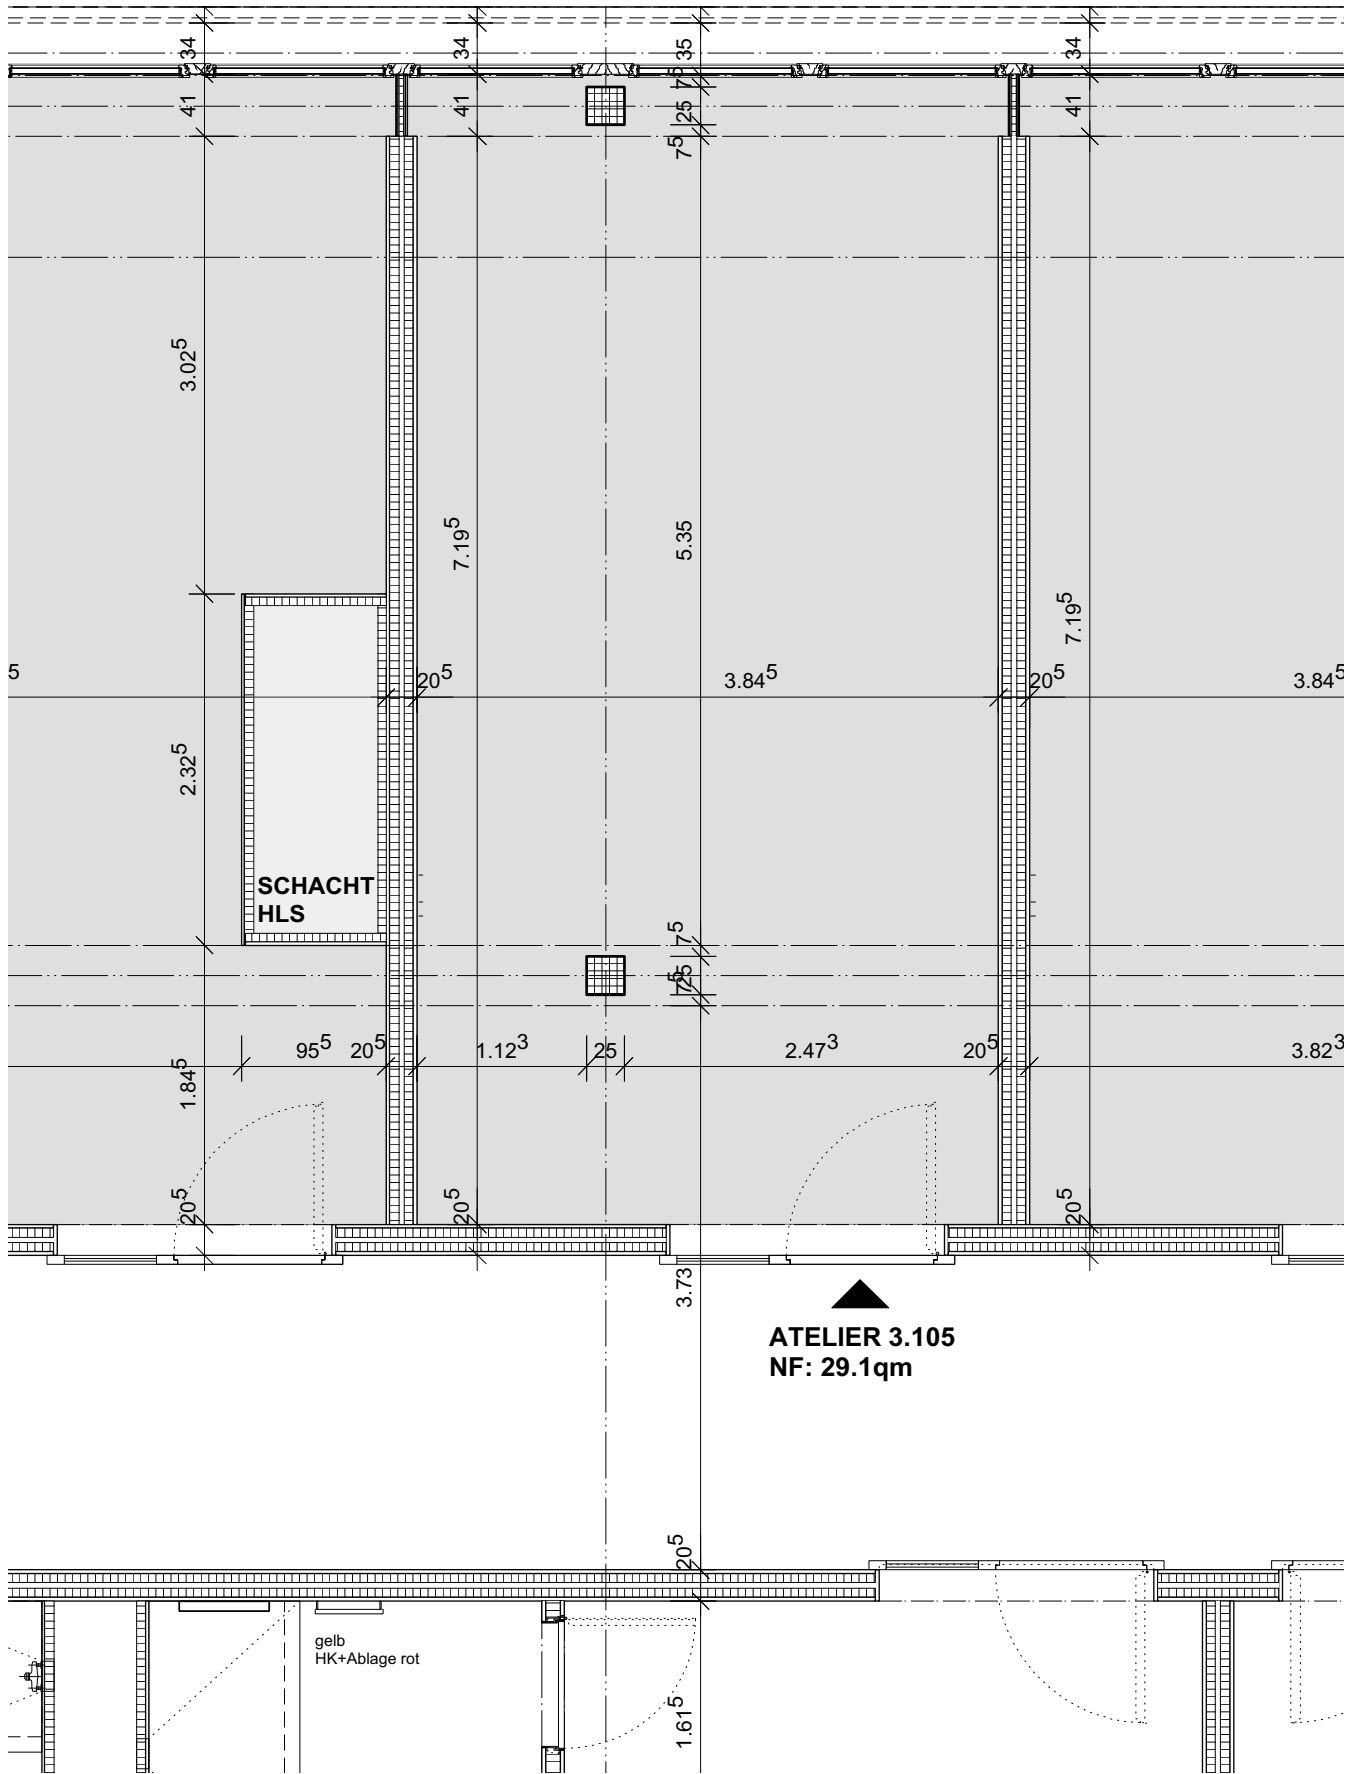

ATELIER 3.105
NF: 29.1qm

Grundriss Massstab 1:50

