



**GRUNDRISS ATELIER Nr. 3.107**  
**1. OBERGESCHOSS**

GRÖSSE

29.2 QM

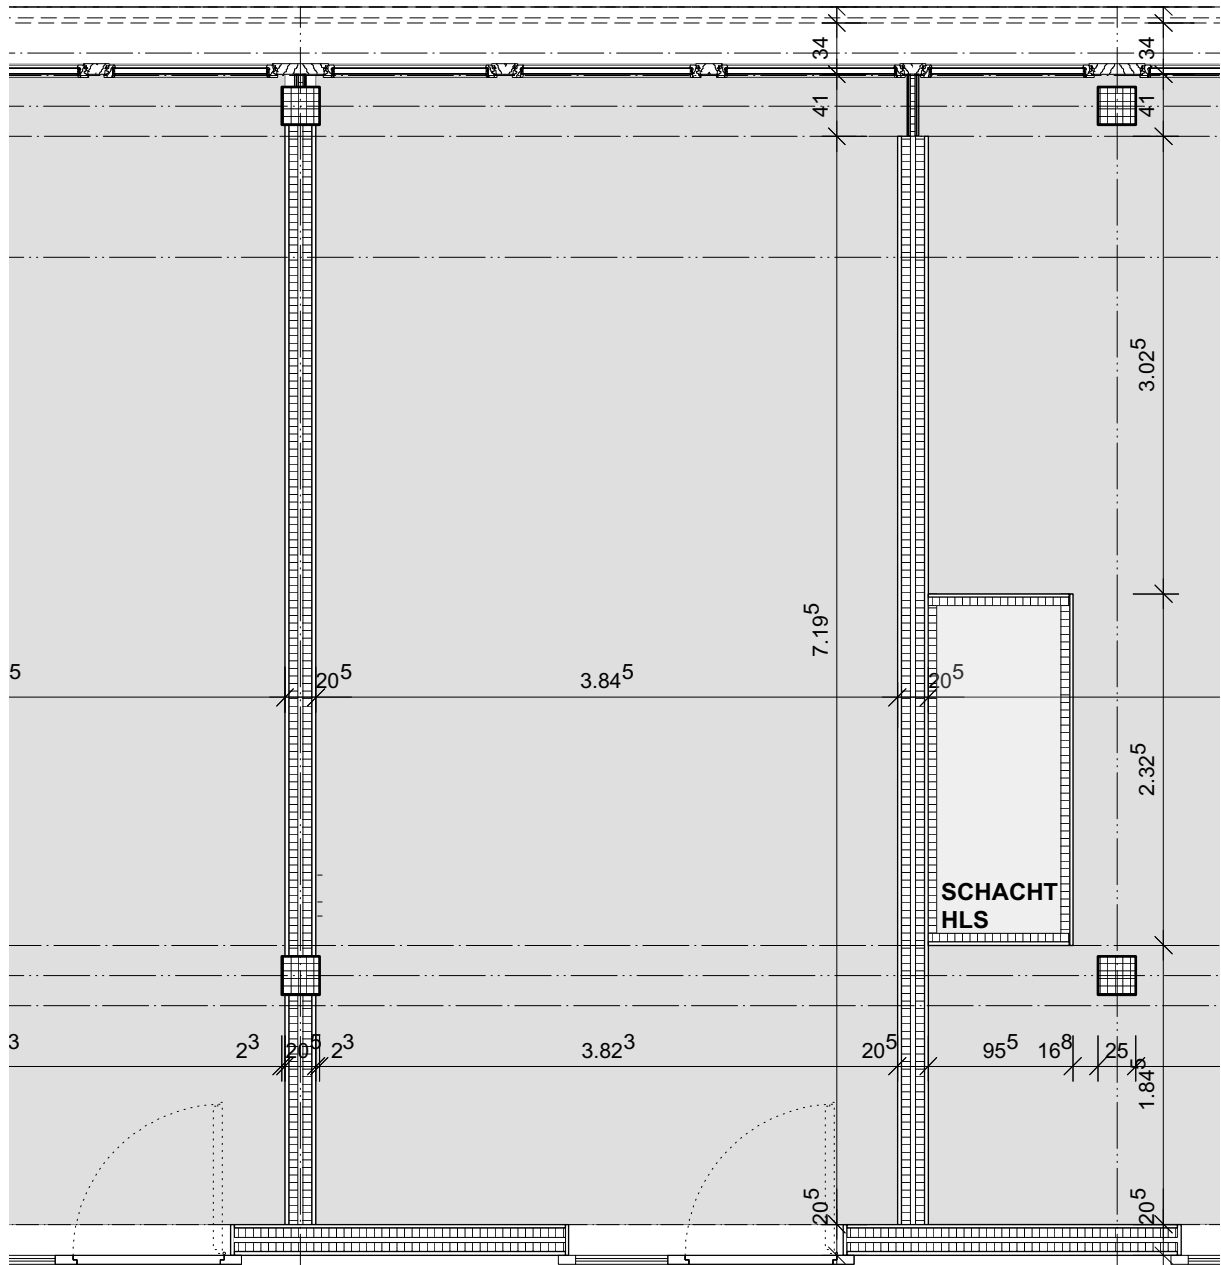

**ATELIER 3.107**  
**NF: 29.2qm**

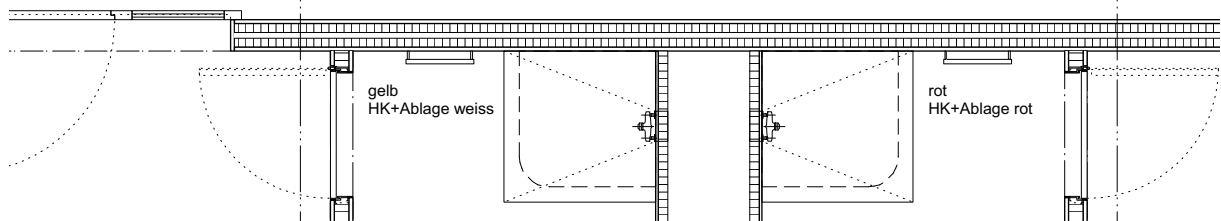

**Grundriss Massstab 1:50**

