



GRUNDRISS ATELIER Nr. 3.108  
1. OBERGESCHOSS

GRÖSSE

32.0 QM

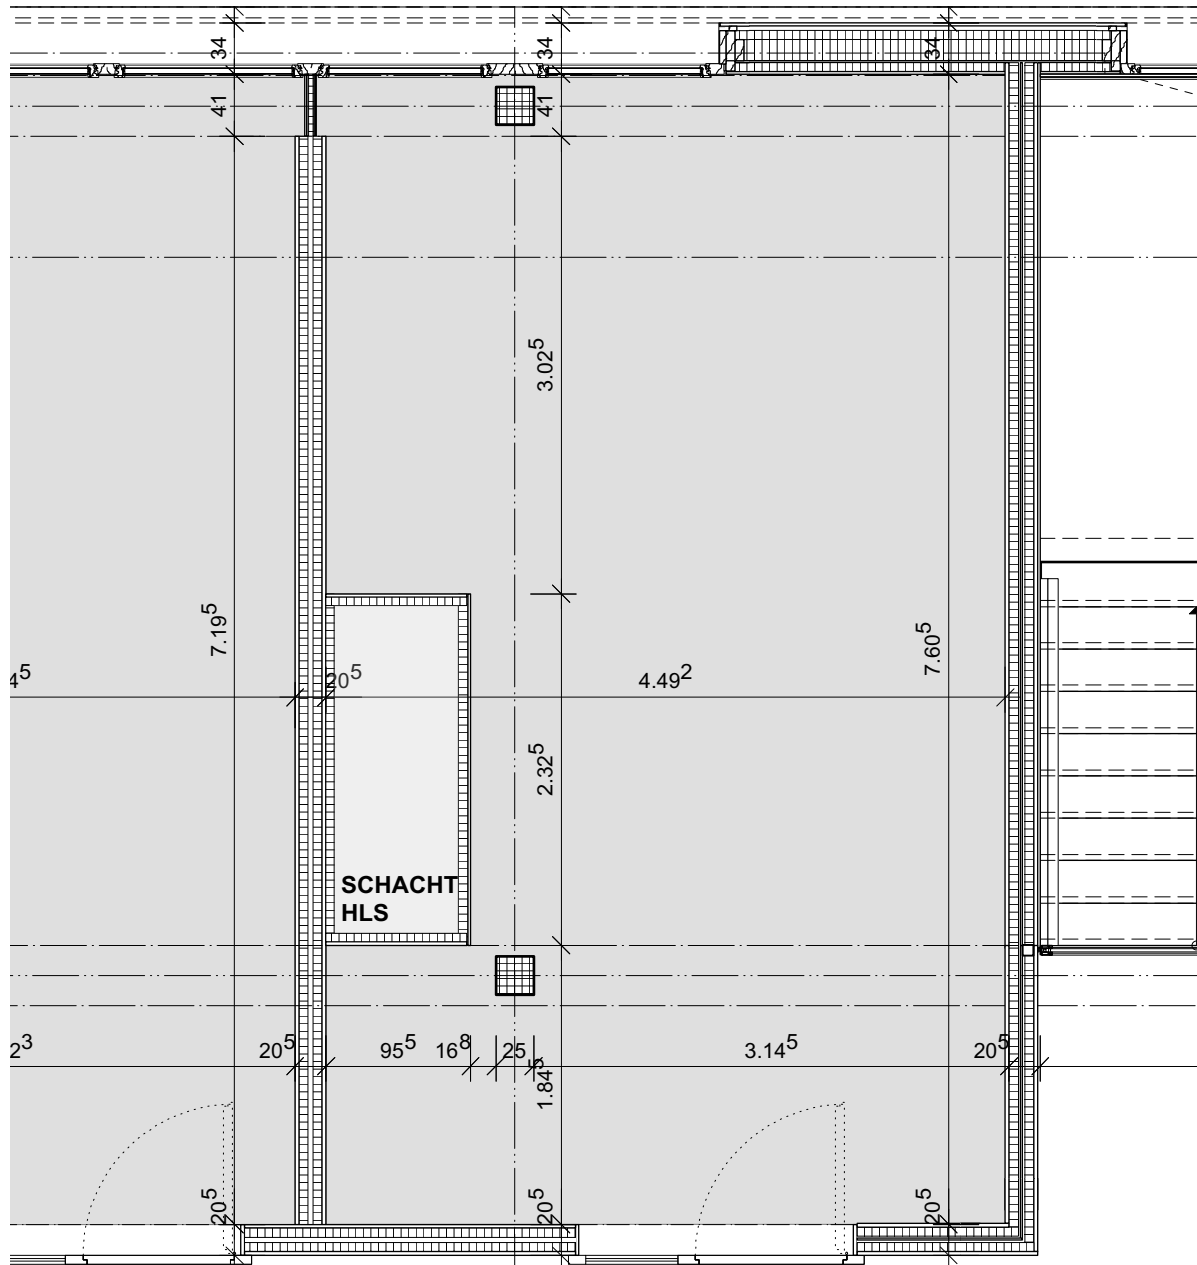

ATELIER 3.108  
NF: 32.0qm

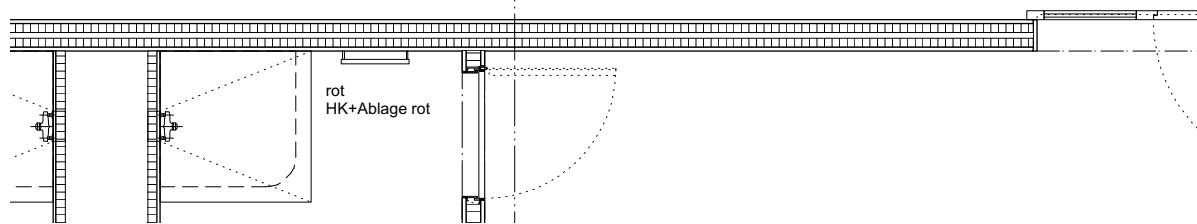

Grundriss Massstab 1:50

